



Planer og snitt 1:100




Øst Fasade 1:100

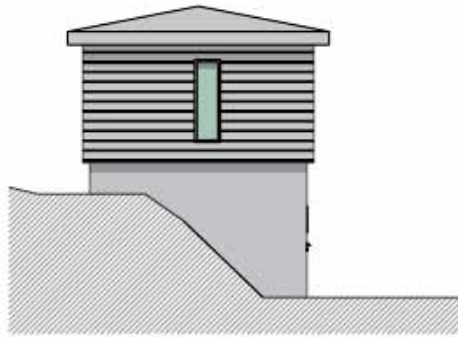

Nord Fasade 1:100

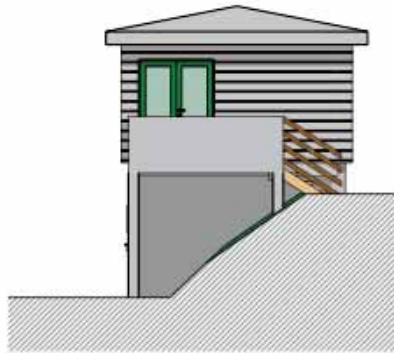





Øst Fasade 1:100

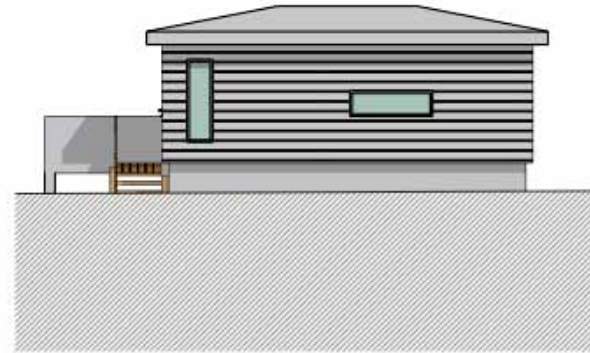

Sør Fasade 1:100

Fasader 1:100



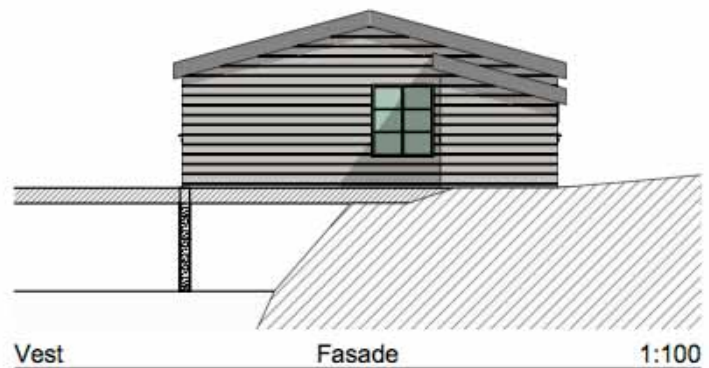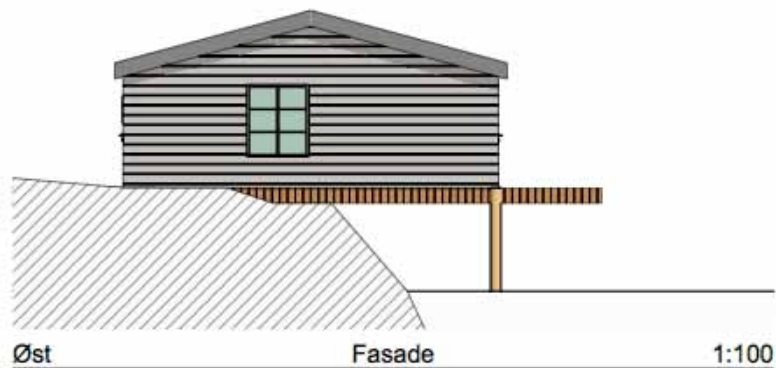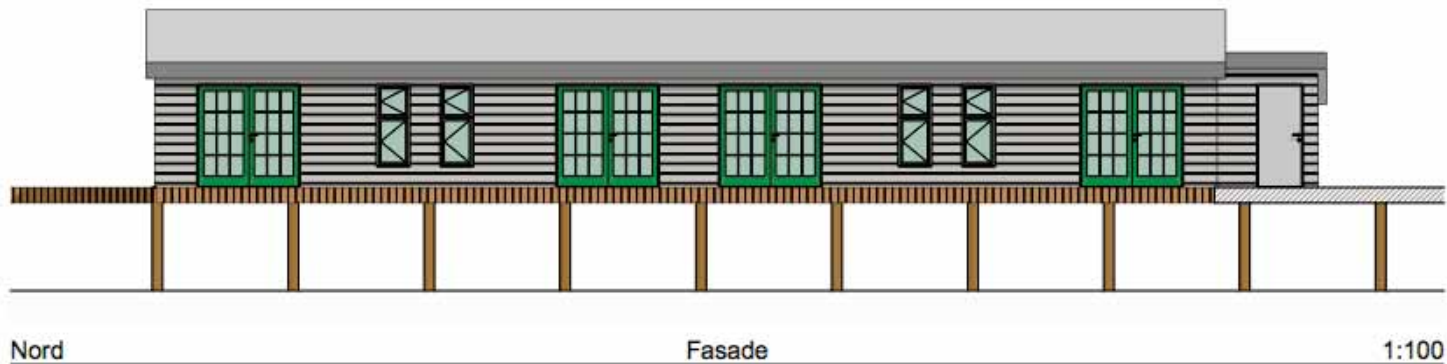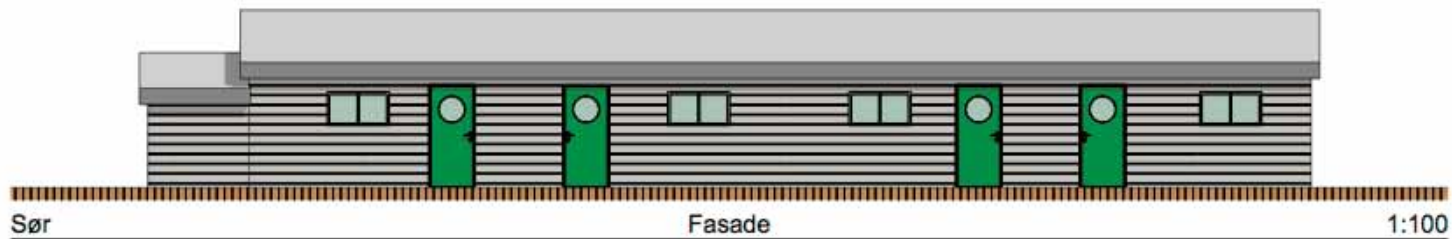

Fasader 1:100  
Layout

Tufjord Brygge -Rorbu

Tegn.nr  
46/01

Indeks

Mål:      Dato: 19.03.2009    Tegn.:      Kontr.:      Godkj.:      Ansv.: #Architect      Rev.dato: